

Amendments	By	Date


NO.	DATE	DESCRIPTION

City of Stirling

REVISION	DATE	BY	DESCRIPTION

DIANELLA REGIONAL OPEN SPACE
OVAL 3
FIELD LAYOUT

SHEET	OF
E	A

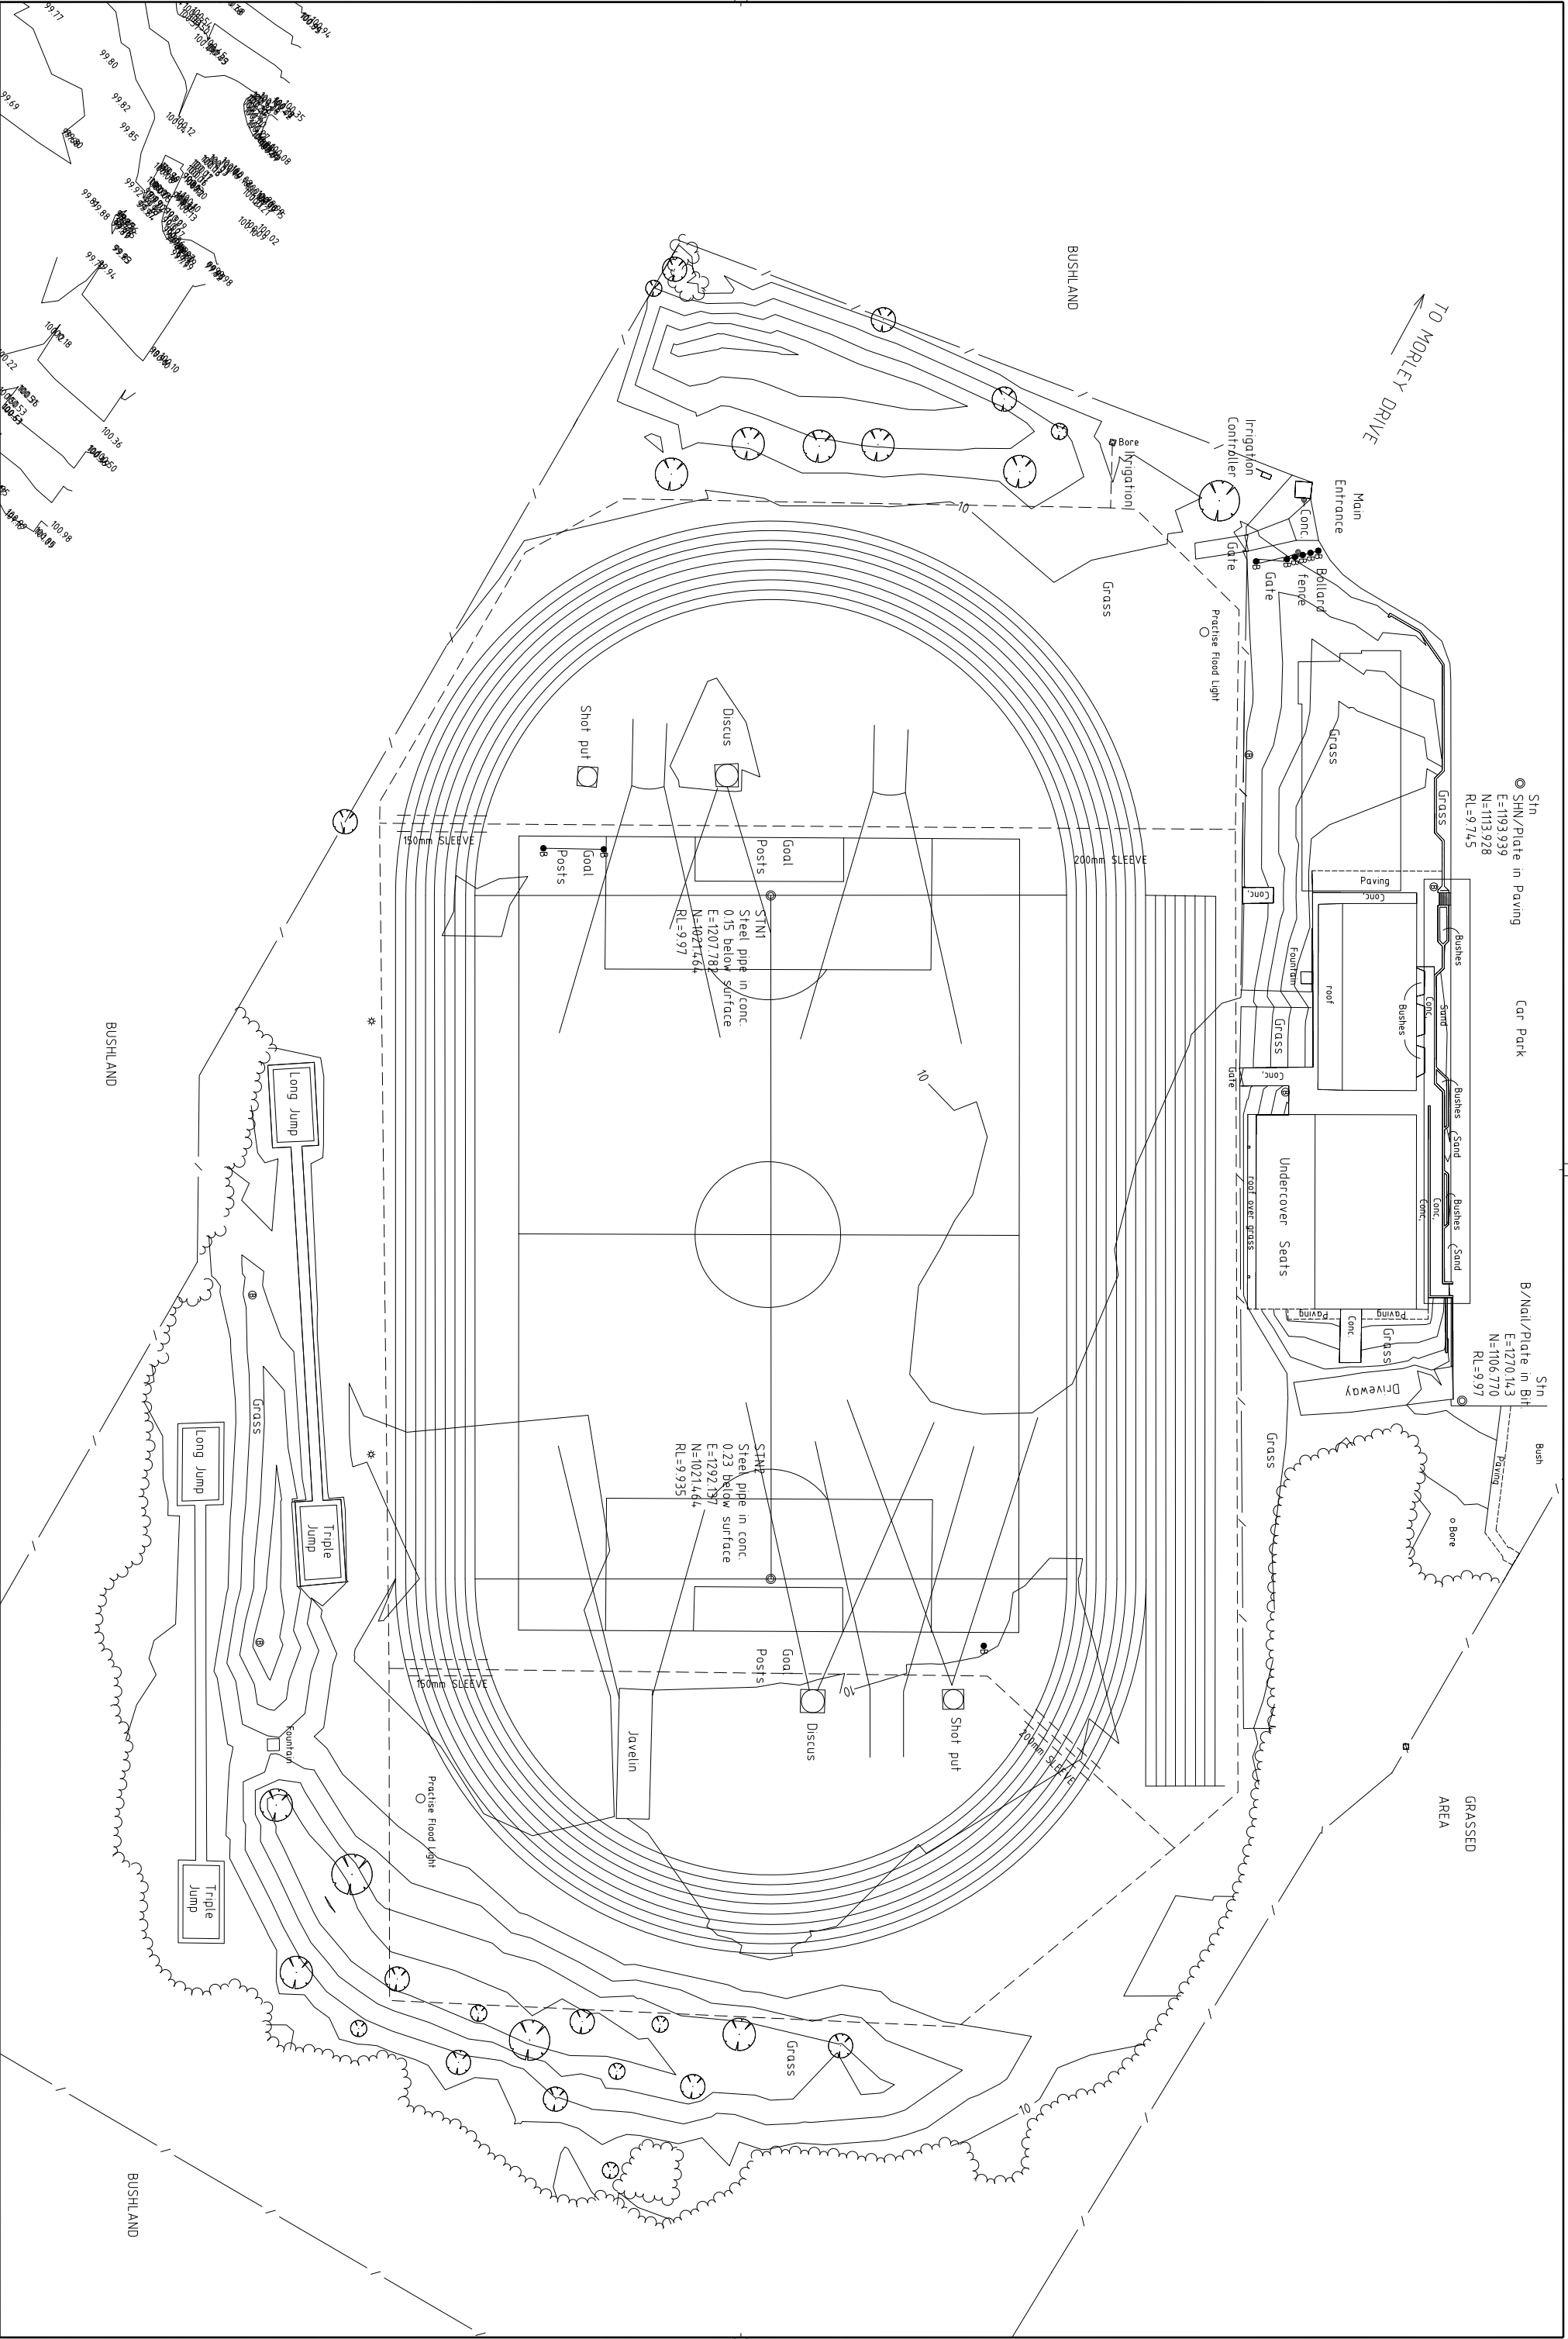

Stn
SHN/Plate in Paving
E=1193.939
N=1113.928
RL=97.745

Stn
B/Nail/Plate in Bit
E=1270.143
N=1106.770
RL=99.97

GRASSSED
AREA